

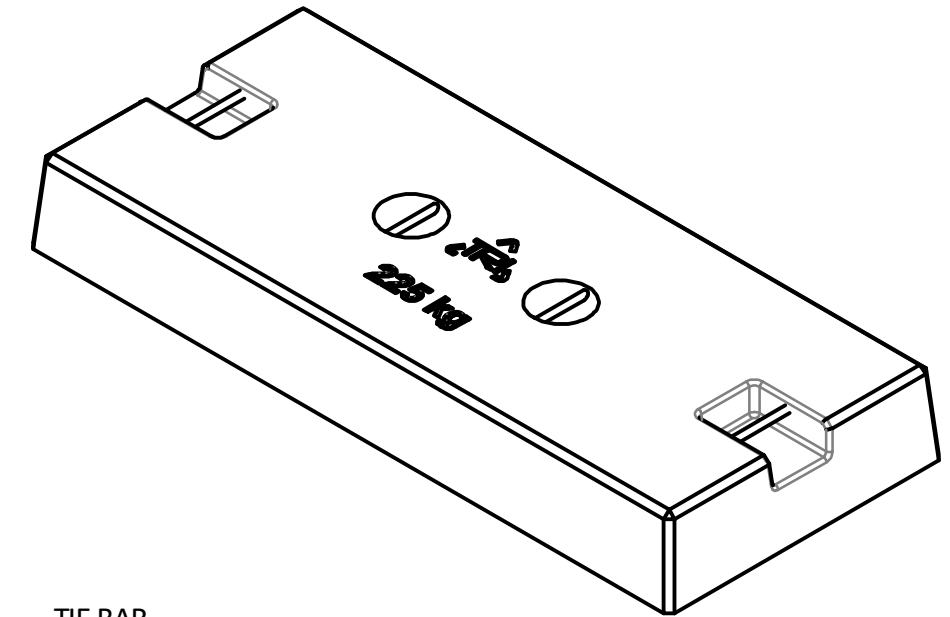


- NOTES:
1. ENERGEX STOCK CODE 21256
 2. ENERGEX DRAWING NUMBER UT1165-A1
 3. N12 REBAR USED FOR TIE BARS AND LIFTING POINTS
 4. CONCRETE TO BE 40 MPa

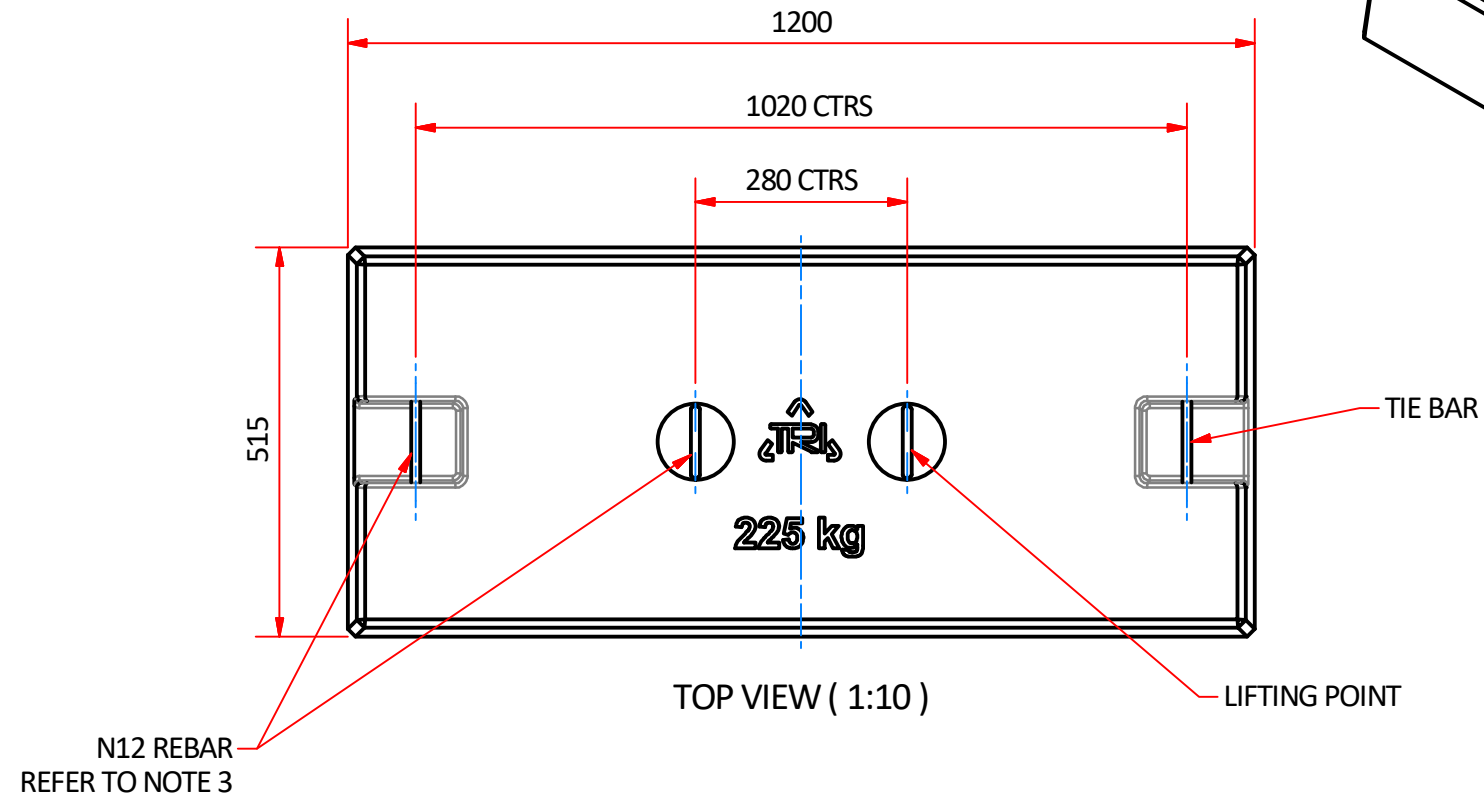


3D VIEW (1:10)

TOP VIEW (1:10)

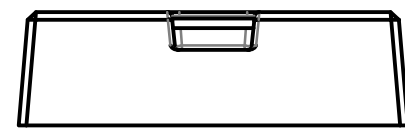

LH END VIEW (1:10)

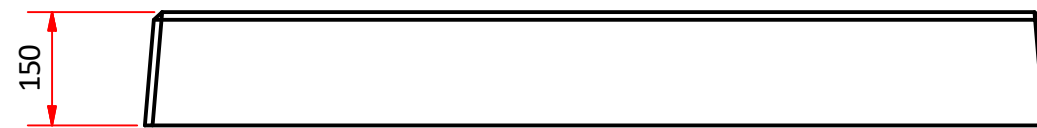

FRONT VIEW (1:10)

Copyright: TRI Underground Australia Pty Ltd

This instruction and all the information herein is the property of TRI Underground PTY LTD. It must not be copied, made public or used directly or indirectly, including manufacture of the product shown herein, without written approval. This instruction is loaned subject to these conditions and subject to return on demand.

Commercial in confidence



Material
CONCRETE

Weight
APPROX. 225 kg

Finish
OFF MOULD

Designed by
IMD

Checked by
HL

Approved by
HA

Date
23/03/2022

Date
20/01/2022

TRI Underground Australia

Title
PLINTH 1200 x 515 x 150 mm 225 kg

Dwg No.
11280

Edition
A

Sheet
1 / 1